


bellfires

Barbas Bellfires B.V.
 Hallenstraat 17
 5531 AB Bladel
 The Netherlands
www.barbasbellfires.com

Name: **York Large-3 hidden door**



Modifications reserved

Projection: American

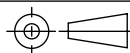

Scale: **1:10**
 Unit: **mm**

Version: **0**

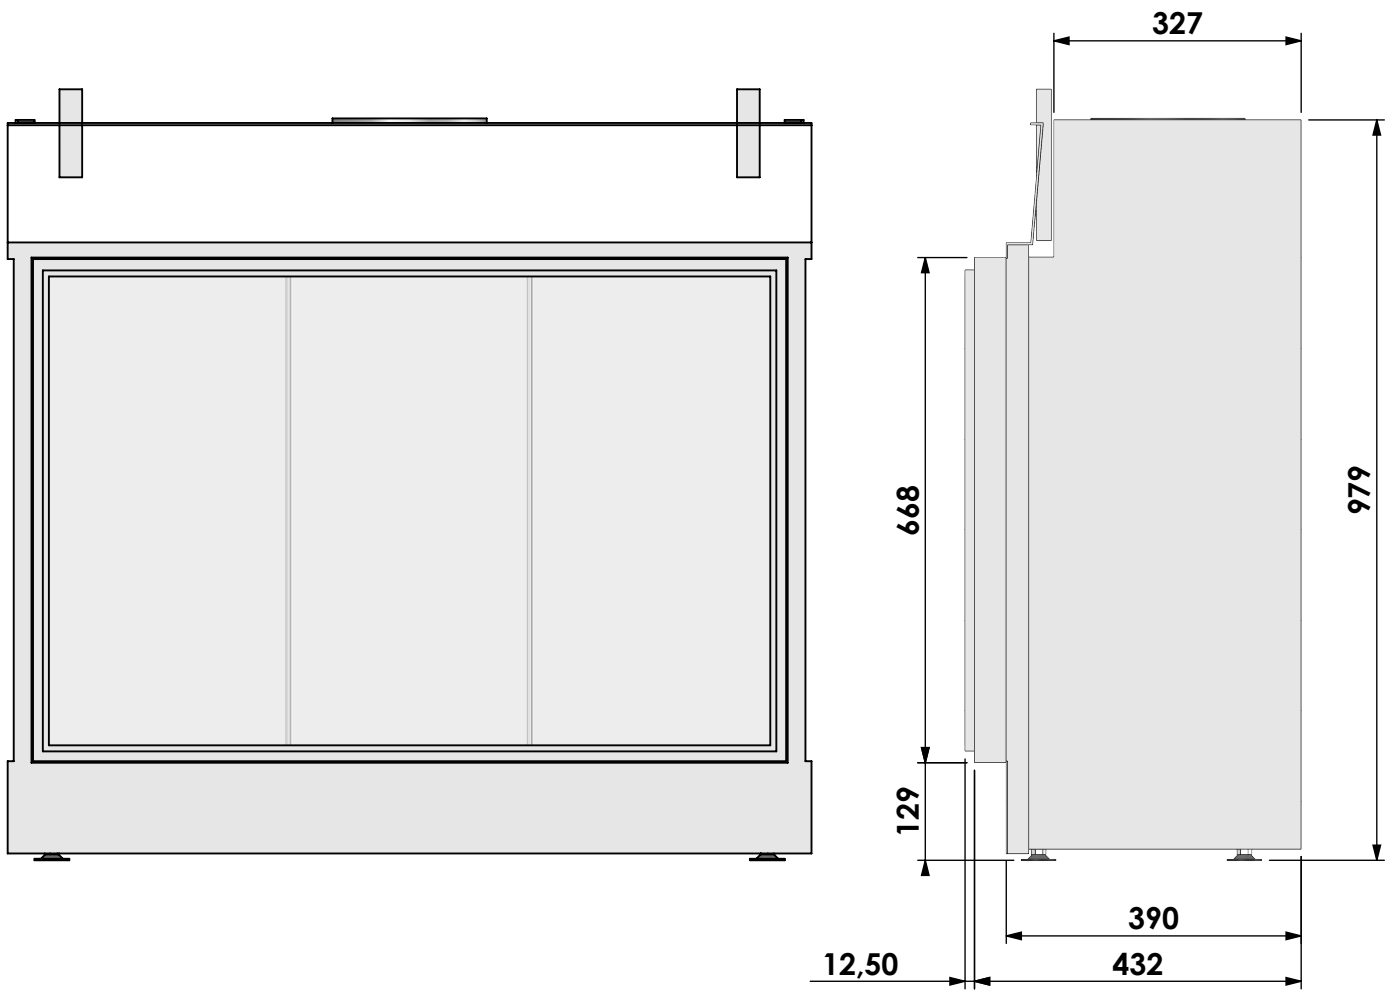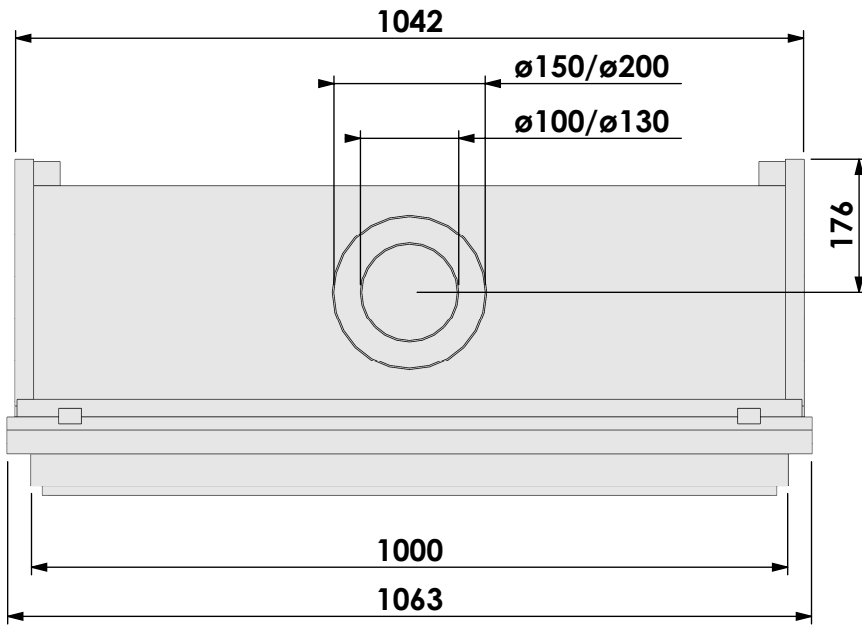

bellfires


Barbas Bellfires B.V.
 Hallenstraat 17
 5531 AB Bladel
 The Netherlands
www.barbasbellfires.com

Name: **York Large-3 floating frame**

Modifications reserved

Projection:

American

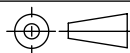

Scale:




1:10

Version:

0

Unit:

mm

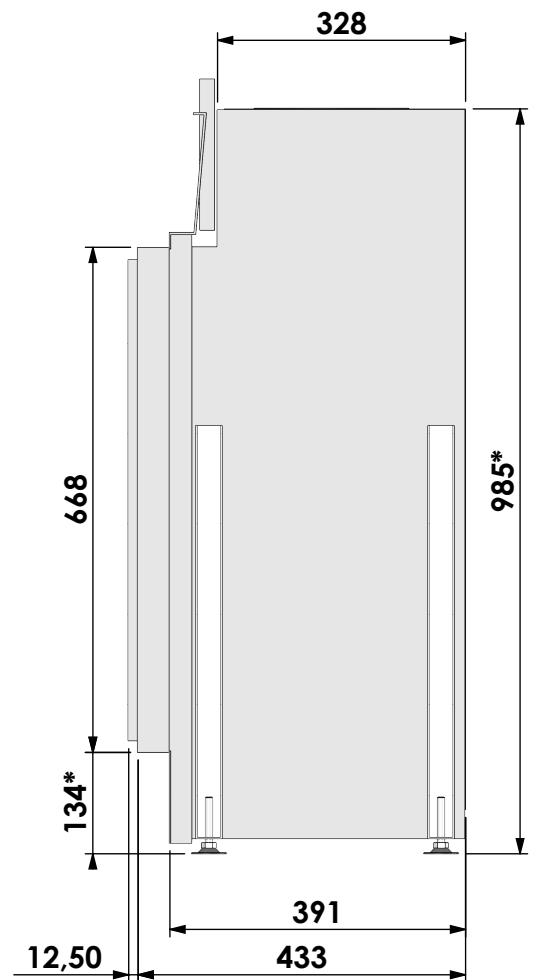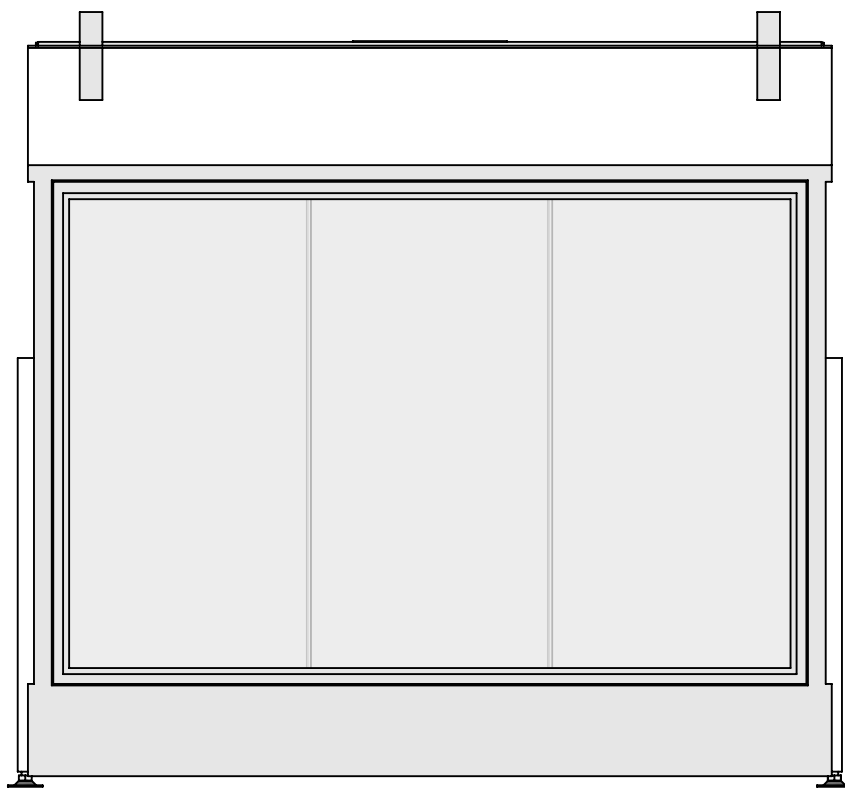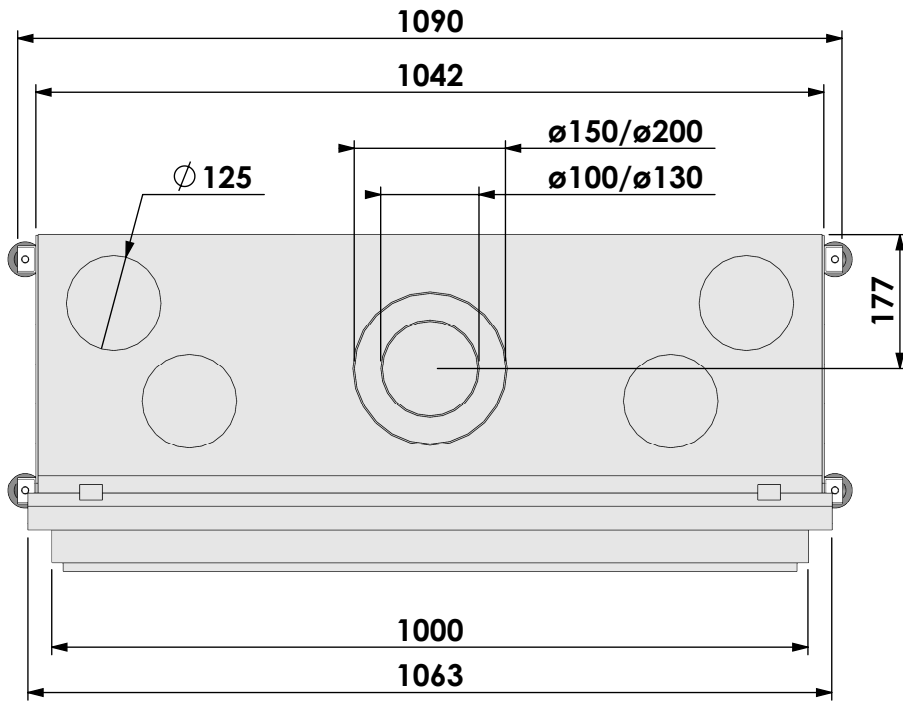

* = optional extended adjustable legs max. + 350 mm

bellfires


Barbas Bellfires B.V.
Hallenstraat 17
5531 AB Bladel
The Netherlands
www.barbasbellfires.com

Name: **York Large-3 floating frame convection casing**

Modifications reserved

Projection:

American

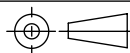

Scale:



1:10

Version:

0

Unit:

mm

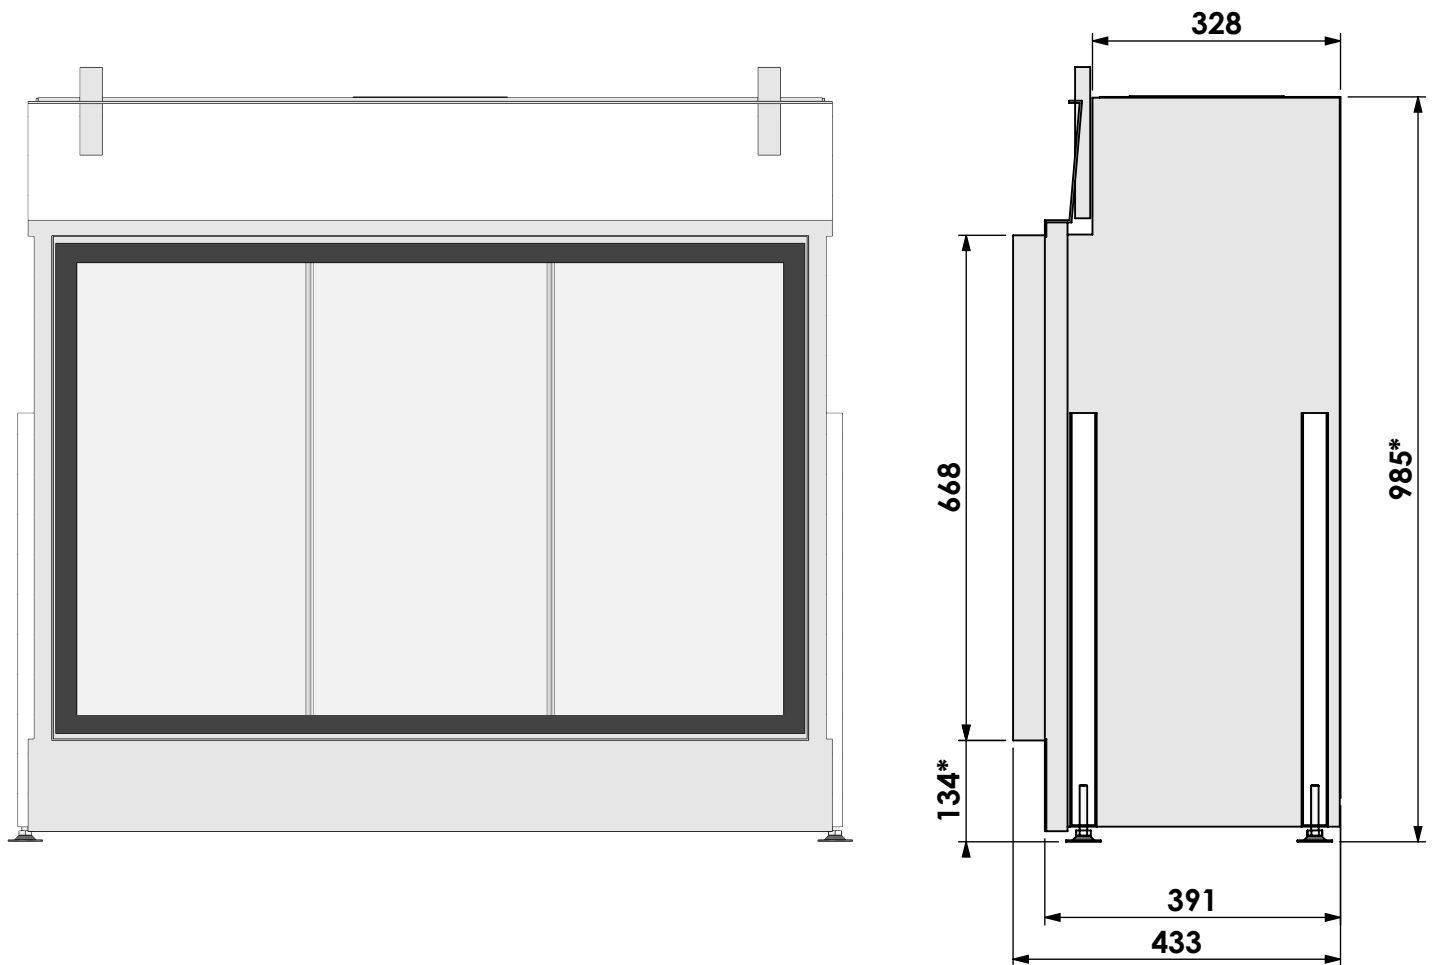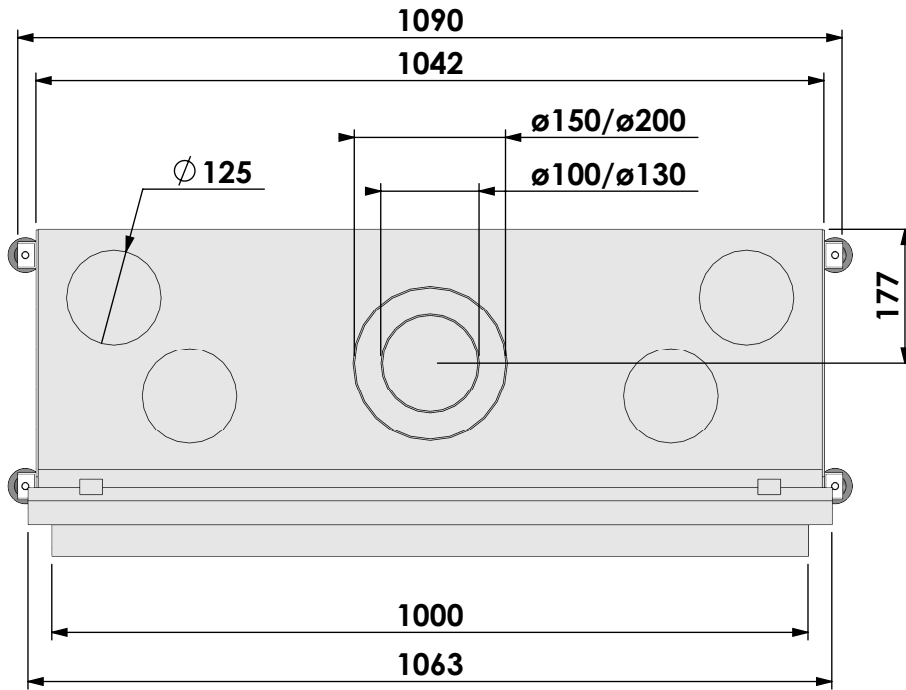

* = optional extended adjustable legs max. + 350 mm

bellfires


Barbas Bellfires B.V.
Hallenstraat 17
5531 AB Bladel
The Netherlands
www.barbasbellfires.com

Name: **York Large-3 hidden door convection casing**

Modifications reserved

Projection:

American

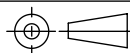

Scale:




1:10

Version:

0

Unit:

mm

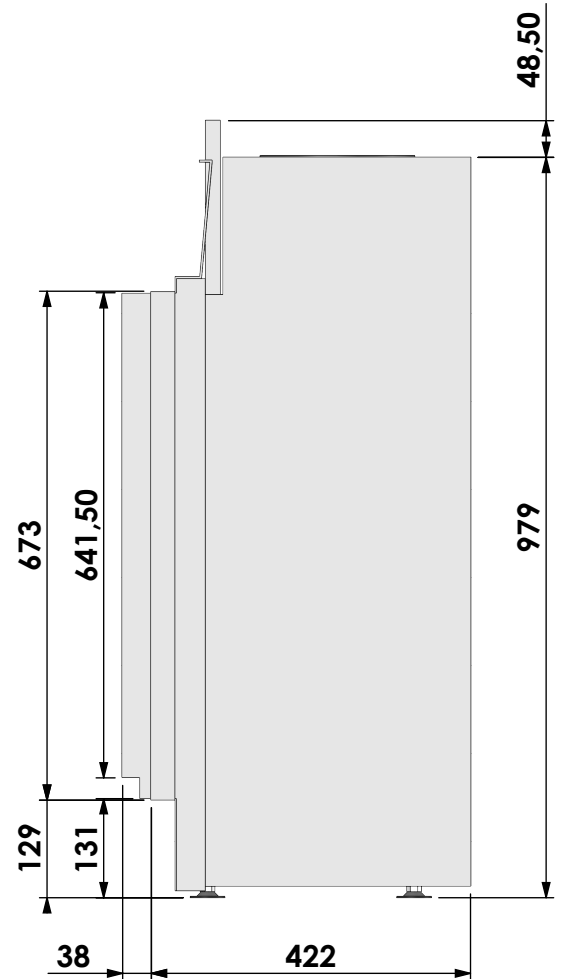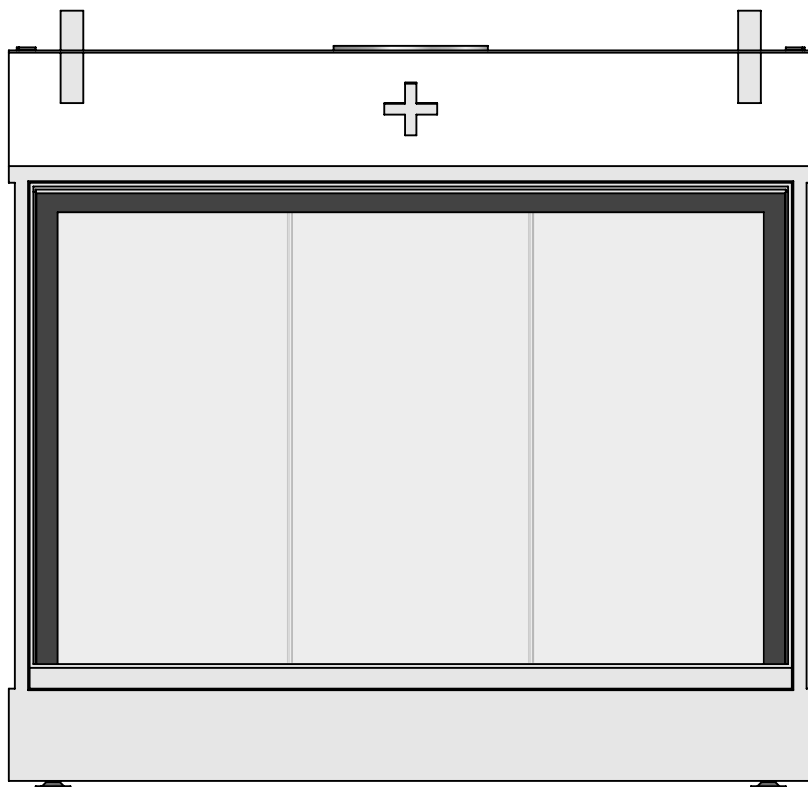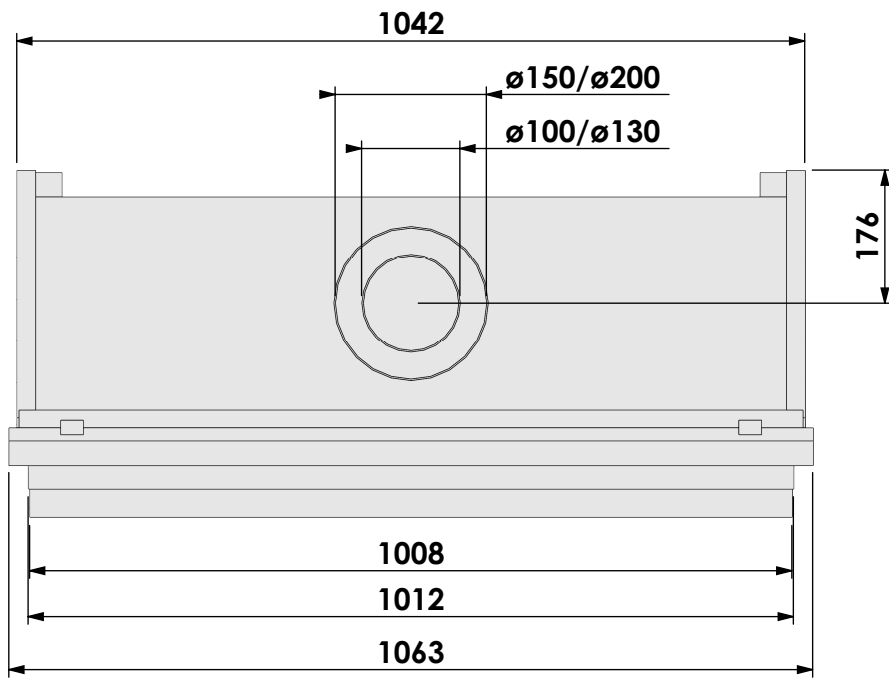


bellfires

Barbas Bellfires B.V.
 Hallenstraat 17
 5531 AB Bladel
 The Netherlands
www.barbasbellfires.com

Name: **York Large-3 hidden door+7cm**

Modifications reserved

Projection: American



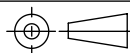


Scale: 1:10

Unit: mm

Version:

0

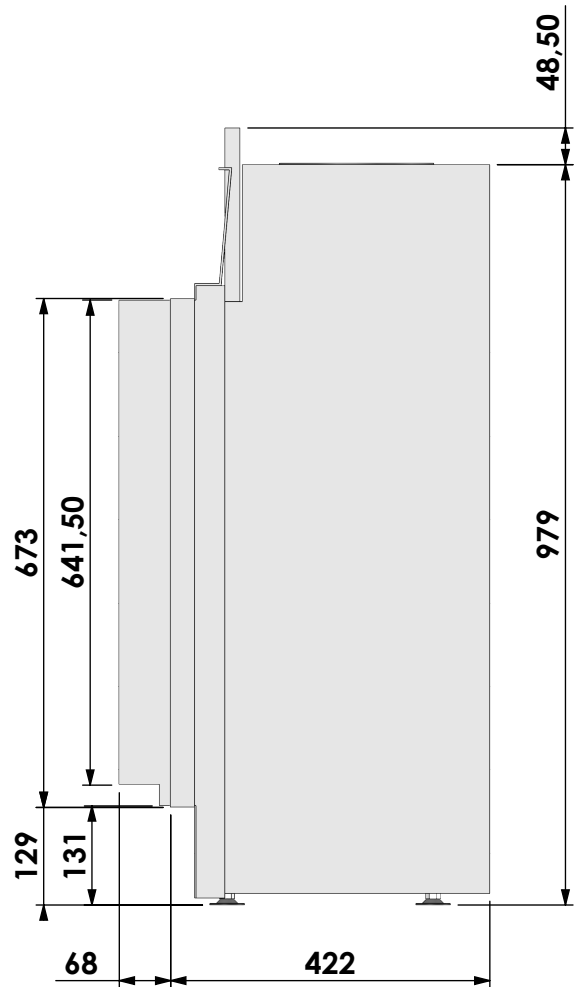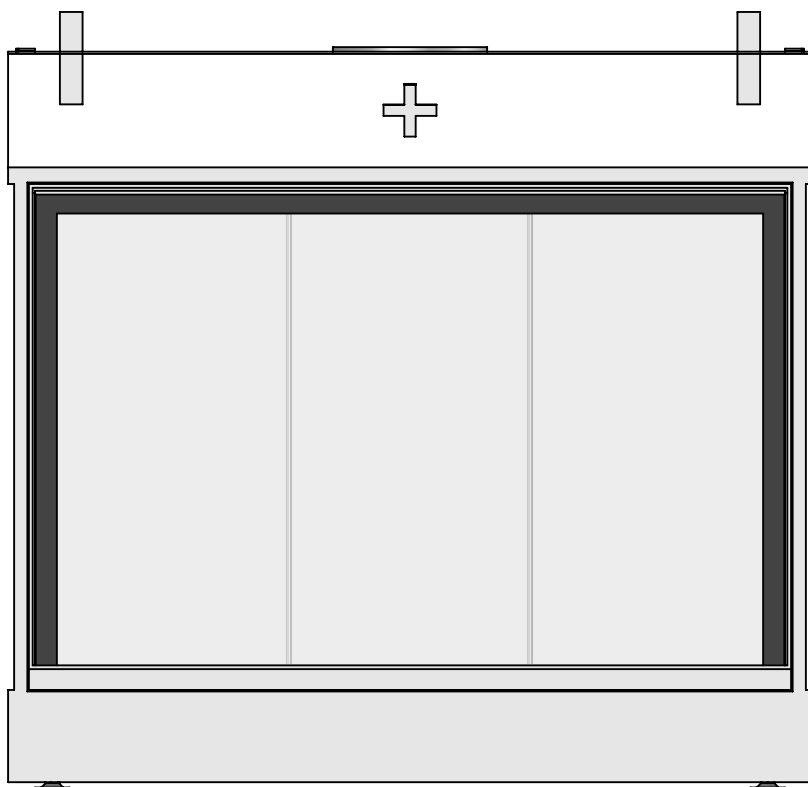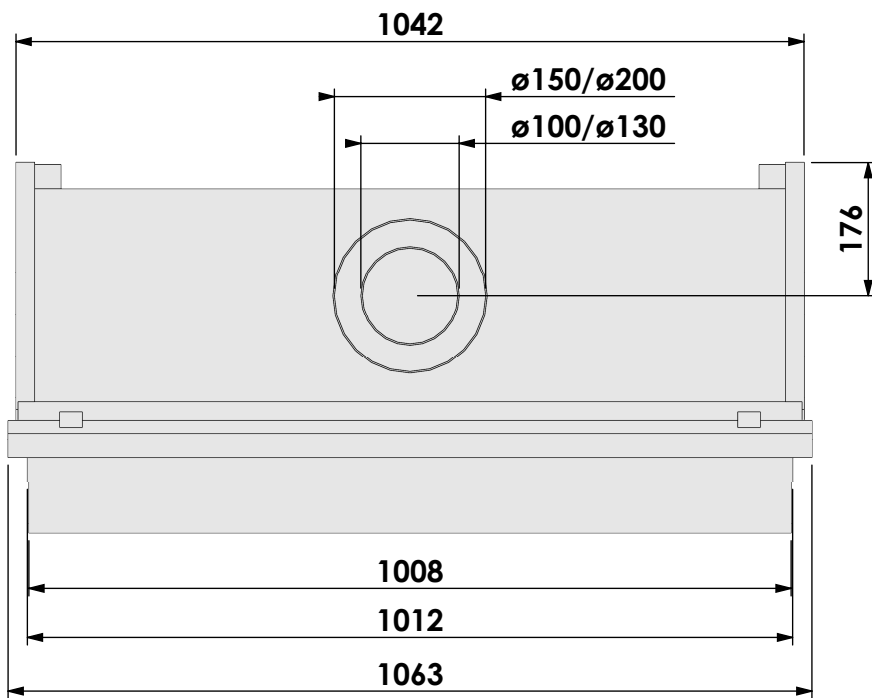


bellfires

Barbas Bellfires B.V.
Hallenstraat 17
5531 AB Bladel
The Netherlands
www.barbasbellfires.com

Name: **York Large-3 hidden door+10cm**




Modifications reserved

Projection:
American

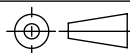

Scale: **1:10**
Unit: **mm**

Version: **0**

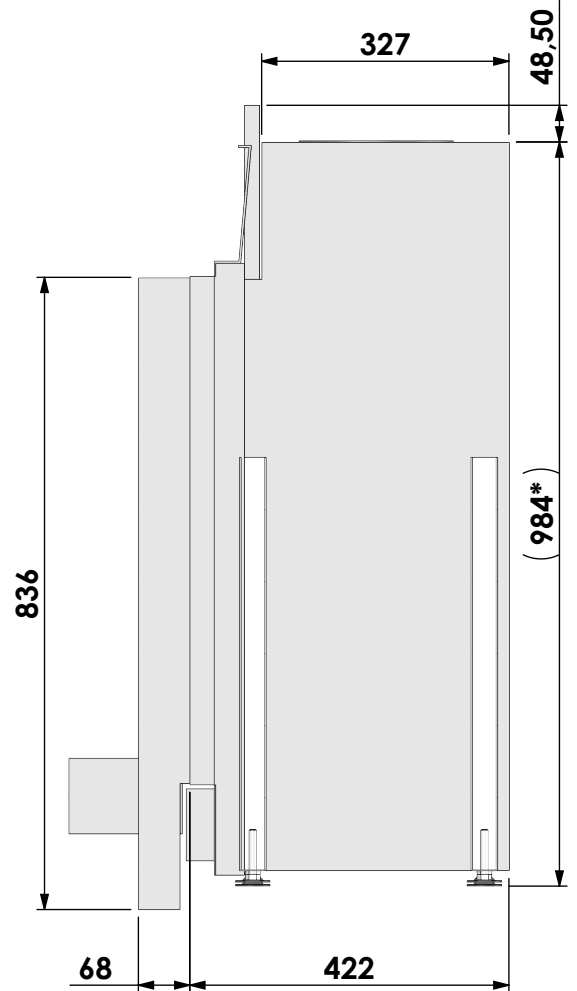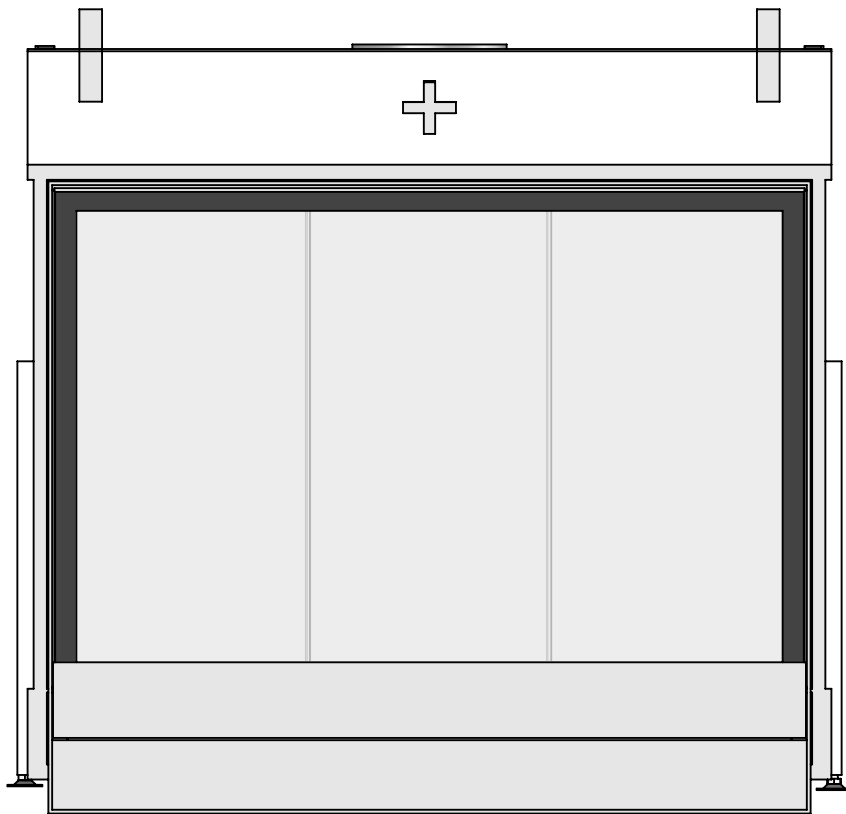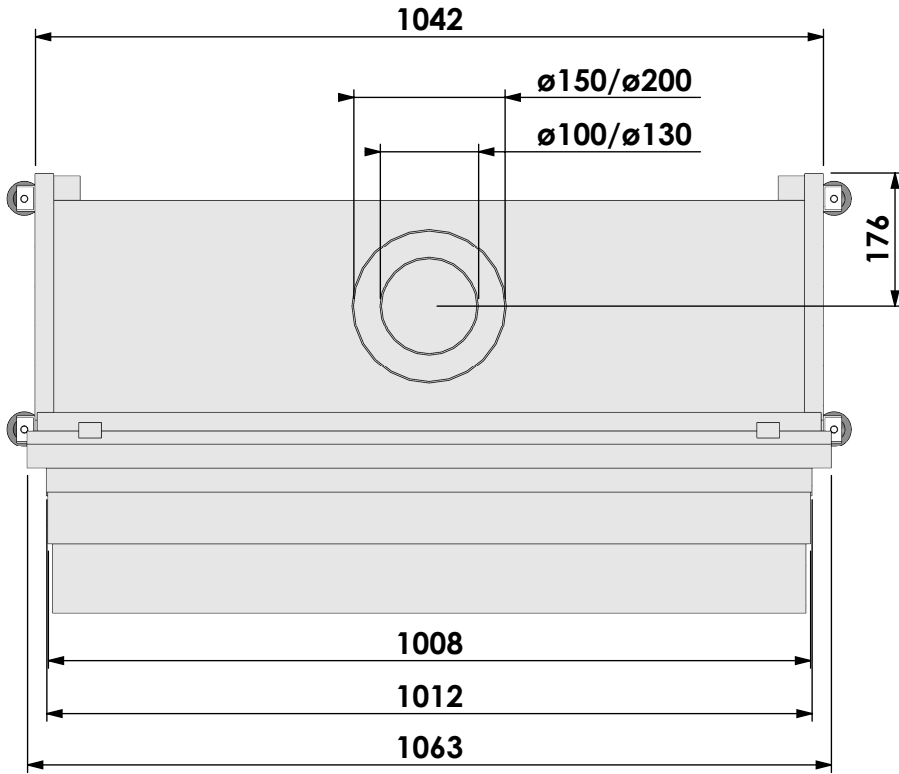

* = optional extended adjustable legs max. + 350 mm

bellfires


Barbas Bellfires B.V.
Hallenstraat 17
5531 AB Bladel
The Netherlands
www.barbasbellfires.com

Name: **York Large-3 hidden door+10cm stone bar**

Modifications reserved

Projection:

American

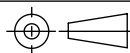

Scale:

1:10

Version:

0

Unit:

mm